



Castle Creek Estate, Wodonga  
 Concept Plan of Subdivision - Full Site


0 60 120 180 240 300  
 METRES  
 1 : 6000

**PROJECT INFORMATION**  
 PROJECT NO: 11497  
 DRAWING NO: 001A  
 VERSION NO: 27  
 DATE: 13.02.23  
 DRAFT: TK  
 CHECKED: JV

REV	DESCRIPTION	CHK	DATE
05	DESCRIPTION	ROS	00.00.00
04	DESCRIPTION	ROS	00.00.00
03	DESCRIPTION	ROS	00.00.00
02	DESCRIPTION	ROS	00.00.00
01	DESCRIPTION	ROS	00.00.00

**NOTES**

- Boundaries based on EDM Survey Data.
- Contour data intervals are 2m (if shown).

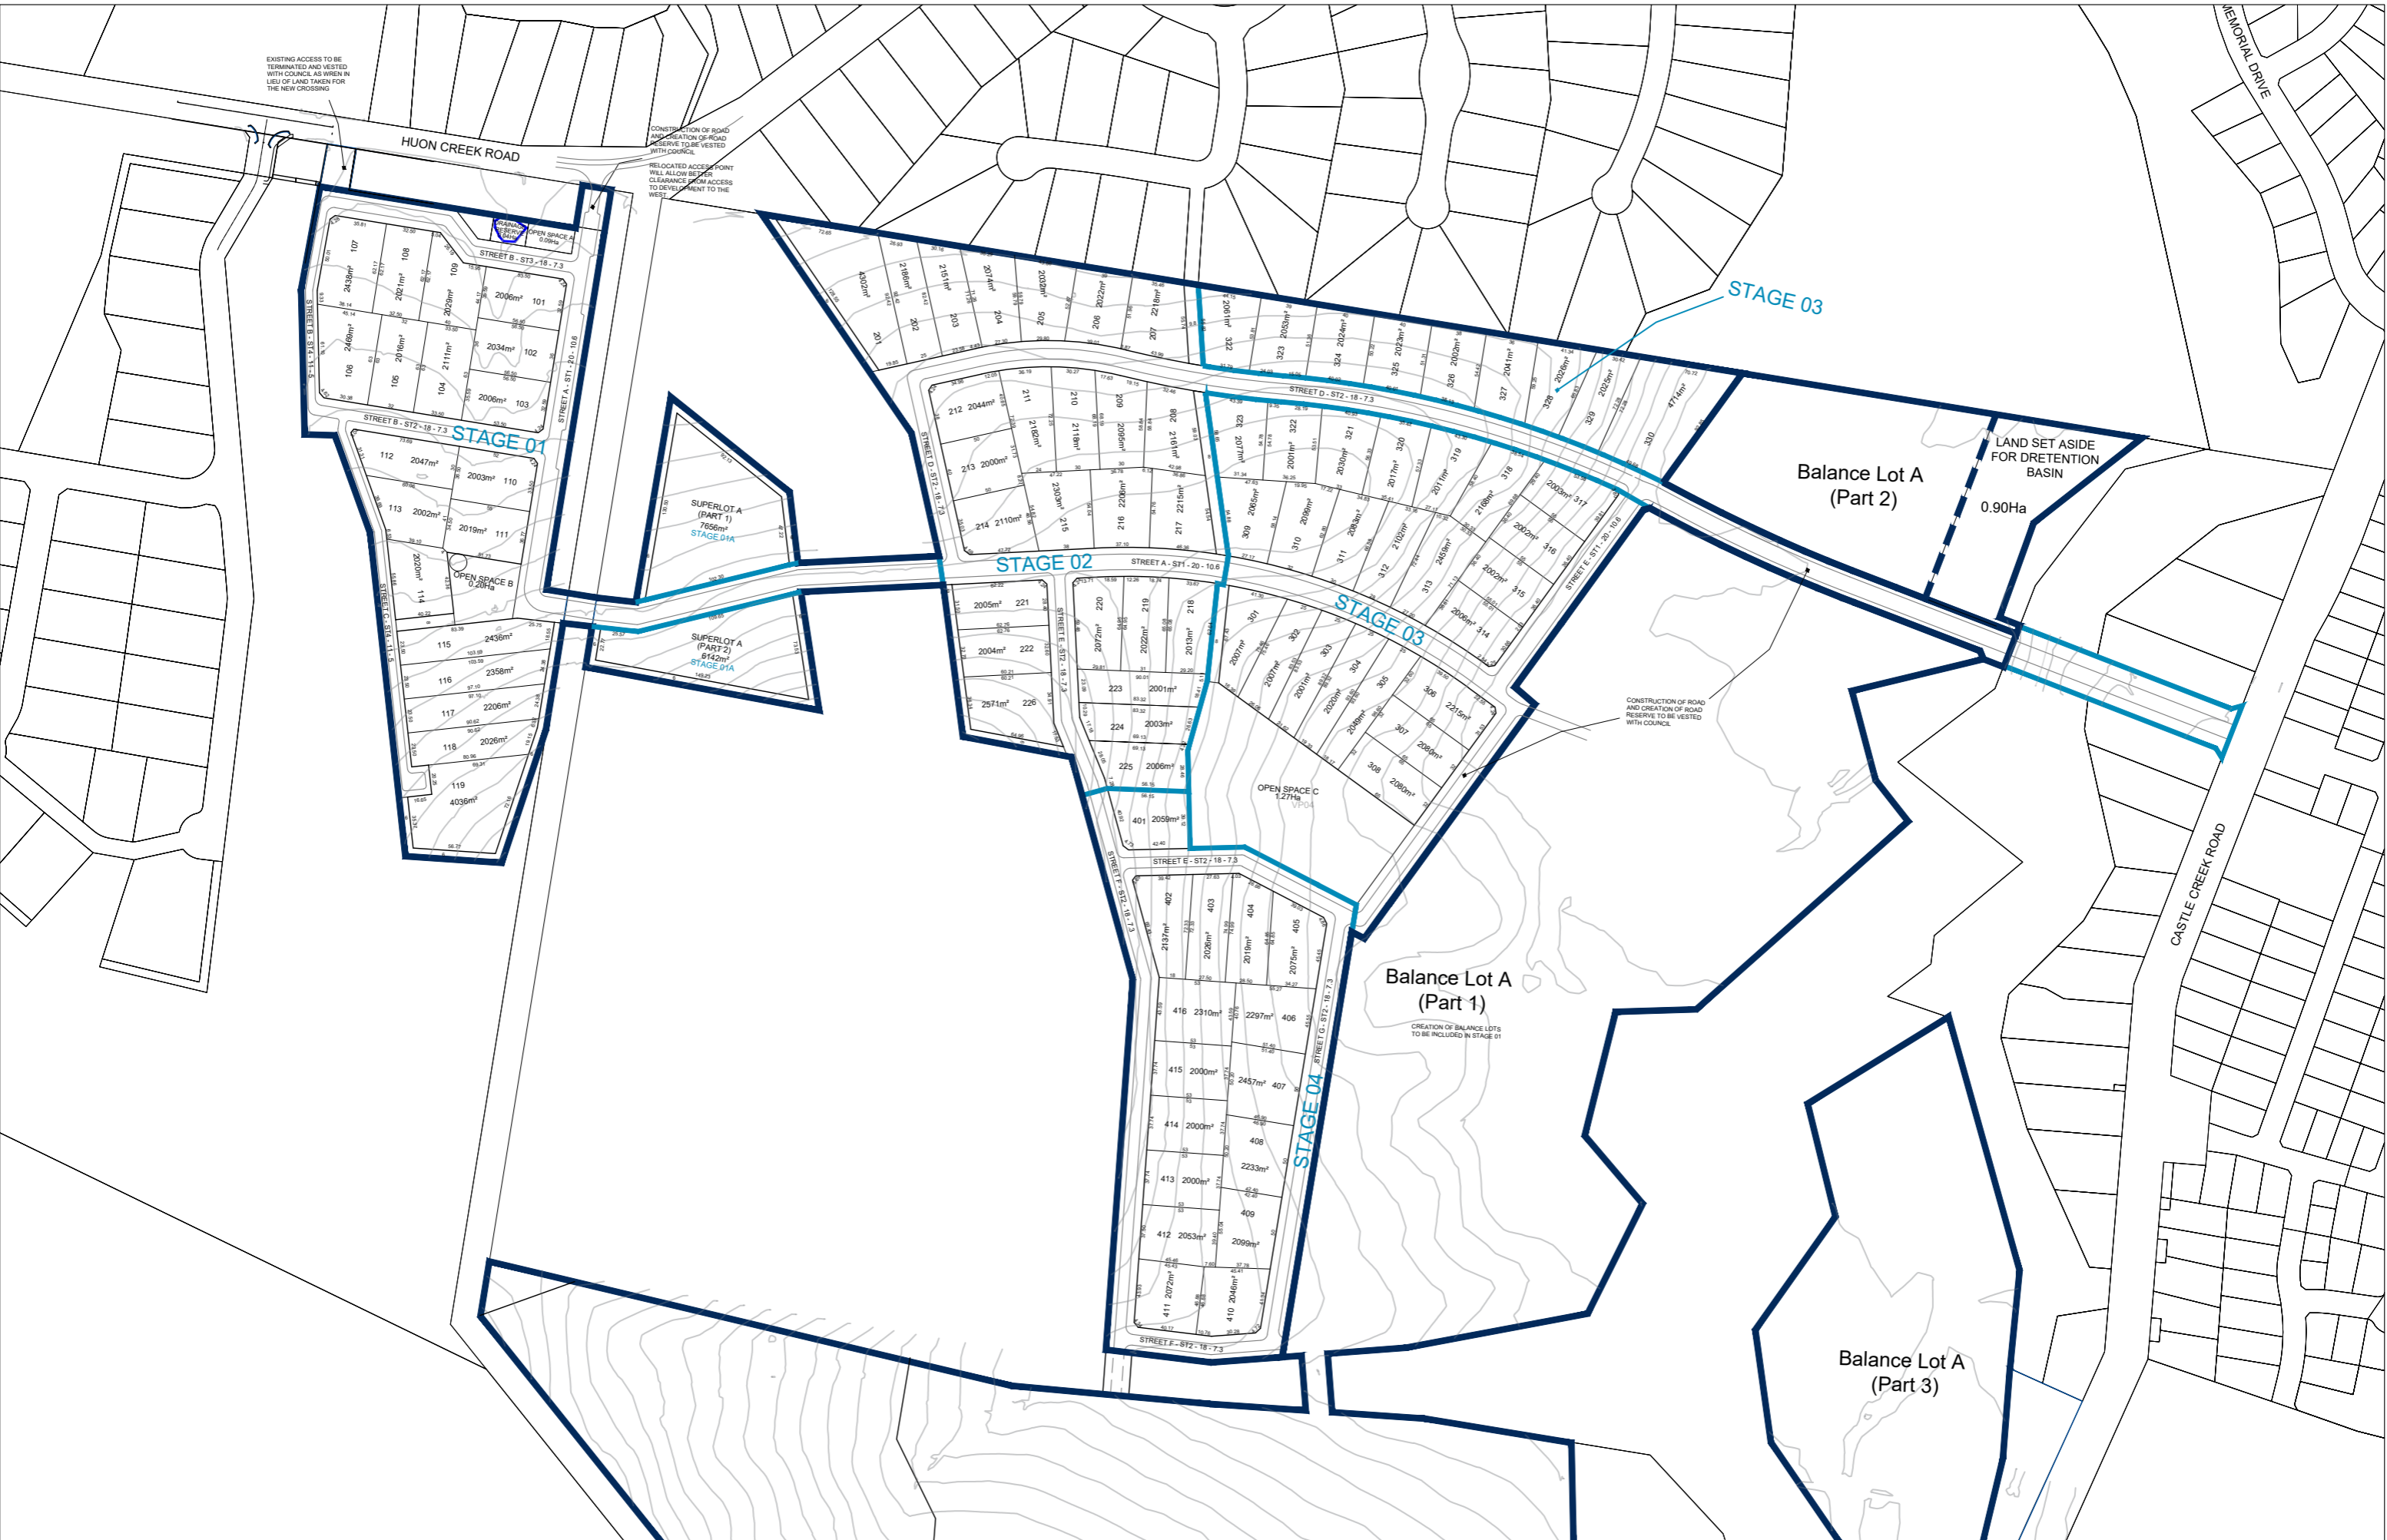

Castle Creek Estate, Wodonga  
 Concept Plan of Subdivision

0 40 80 120 160 200  
 METRES  
 1 : 4000

**PROJECT INFORMATION**


PROJECT NO: 11497  
 DRAWING NO: 001B  
 VERSION NO: 27  
 DATE: 13.02.23  
 DRAFT: TK  
 CHECKED: JV

REV	DESCRIPTION	CHK	DATE
05	DESCRIPTION	ROS	00.00.00
04	DESCRIPTION	ROS	00.00.00
03	DESCRIPTION	ROS	00.00.00
02	DESCRIPTION	ROS	00.00.00
01	DESCRIPTION	ROS	00.00.00

**NOTES**

- Boundaries based on EDM Survey Data.
- Contour data intervals are 2m (if shown).



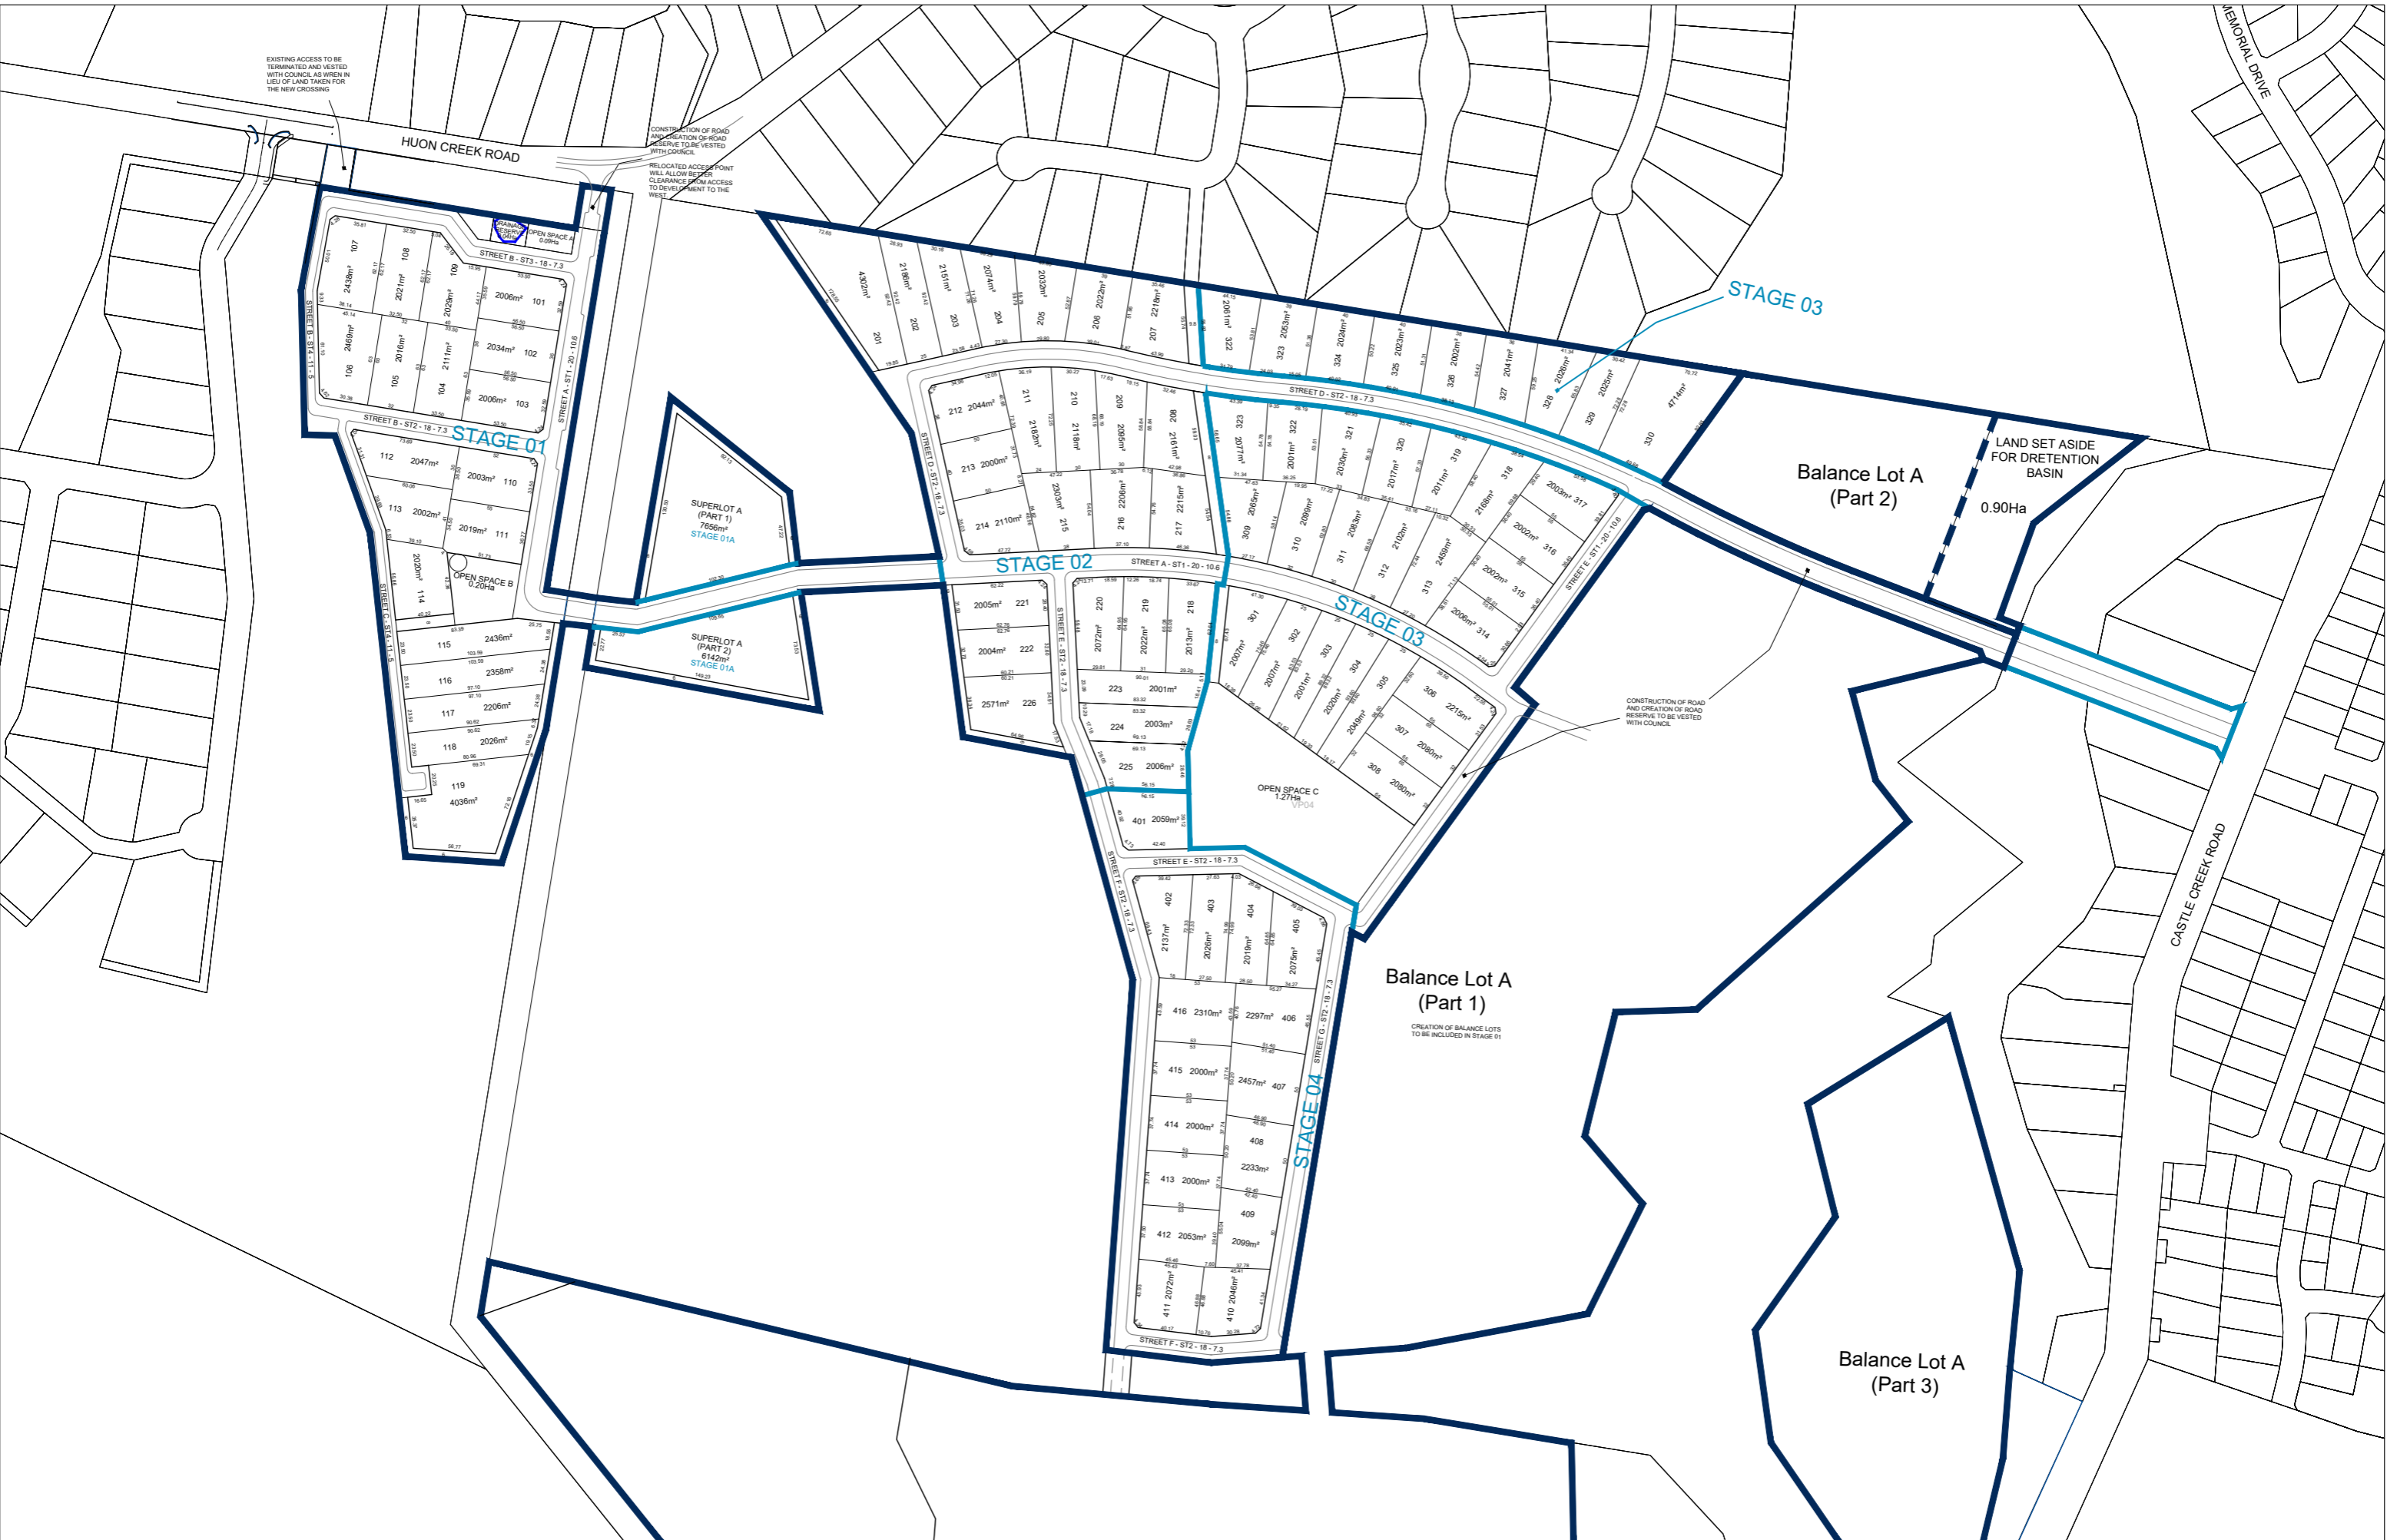

Castle Creek Estate, Wodonga  
 Concept Plan of Subdivision

0 40 80 120 160 200  
 METRES  
 1 : 4000

**PROJECT INFORMATION**  
 PROJECT NO: 11497  
 DRAWING NO: 001  
 VERSION NO: 27  
 DATE: 13.02.23  
 DRAFT: TK  
 CHECKED: JV

REV	DESCRIPTION	CHK	DATE
05	DESCRIPTION	ROS	00.00.00
04	DESCRIPTION	ROS	00.00.00
03	DESCRIPTION	ROS	00.00.00
02	DESCRIPTION	ROS	00.00.00
01	DESCRIPTION	ROS	00.00.00

**NOTES**

- Boundaries based on EDM Survey Data.
- Contour data intervals are 2m (if shown).

\\fileserv\general\project files\11497 - lot 33 castle creek road, wodonga\design\cad\11497 concept v27 20230213.dwg